

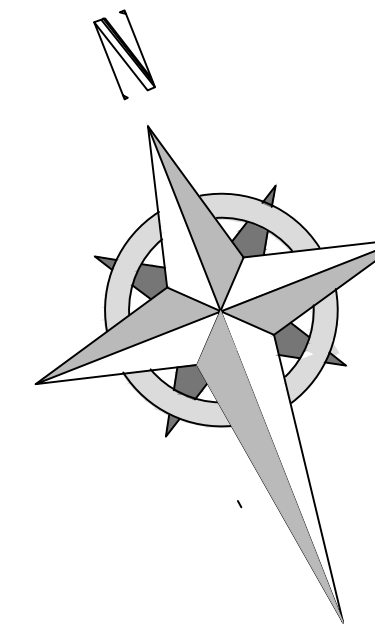


SITE PLAN

LOCATION: 262 Redwood Rd, Rock Hill, SC 29730, USA
 PARCEL ID: 53000000009
 LEGAL DESCR.,: TRACT# 1 (55.083AC, REDWOOD RD)

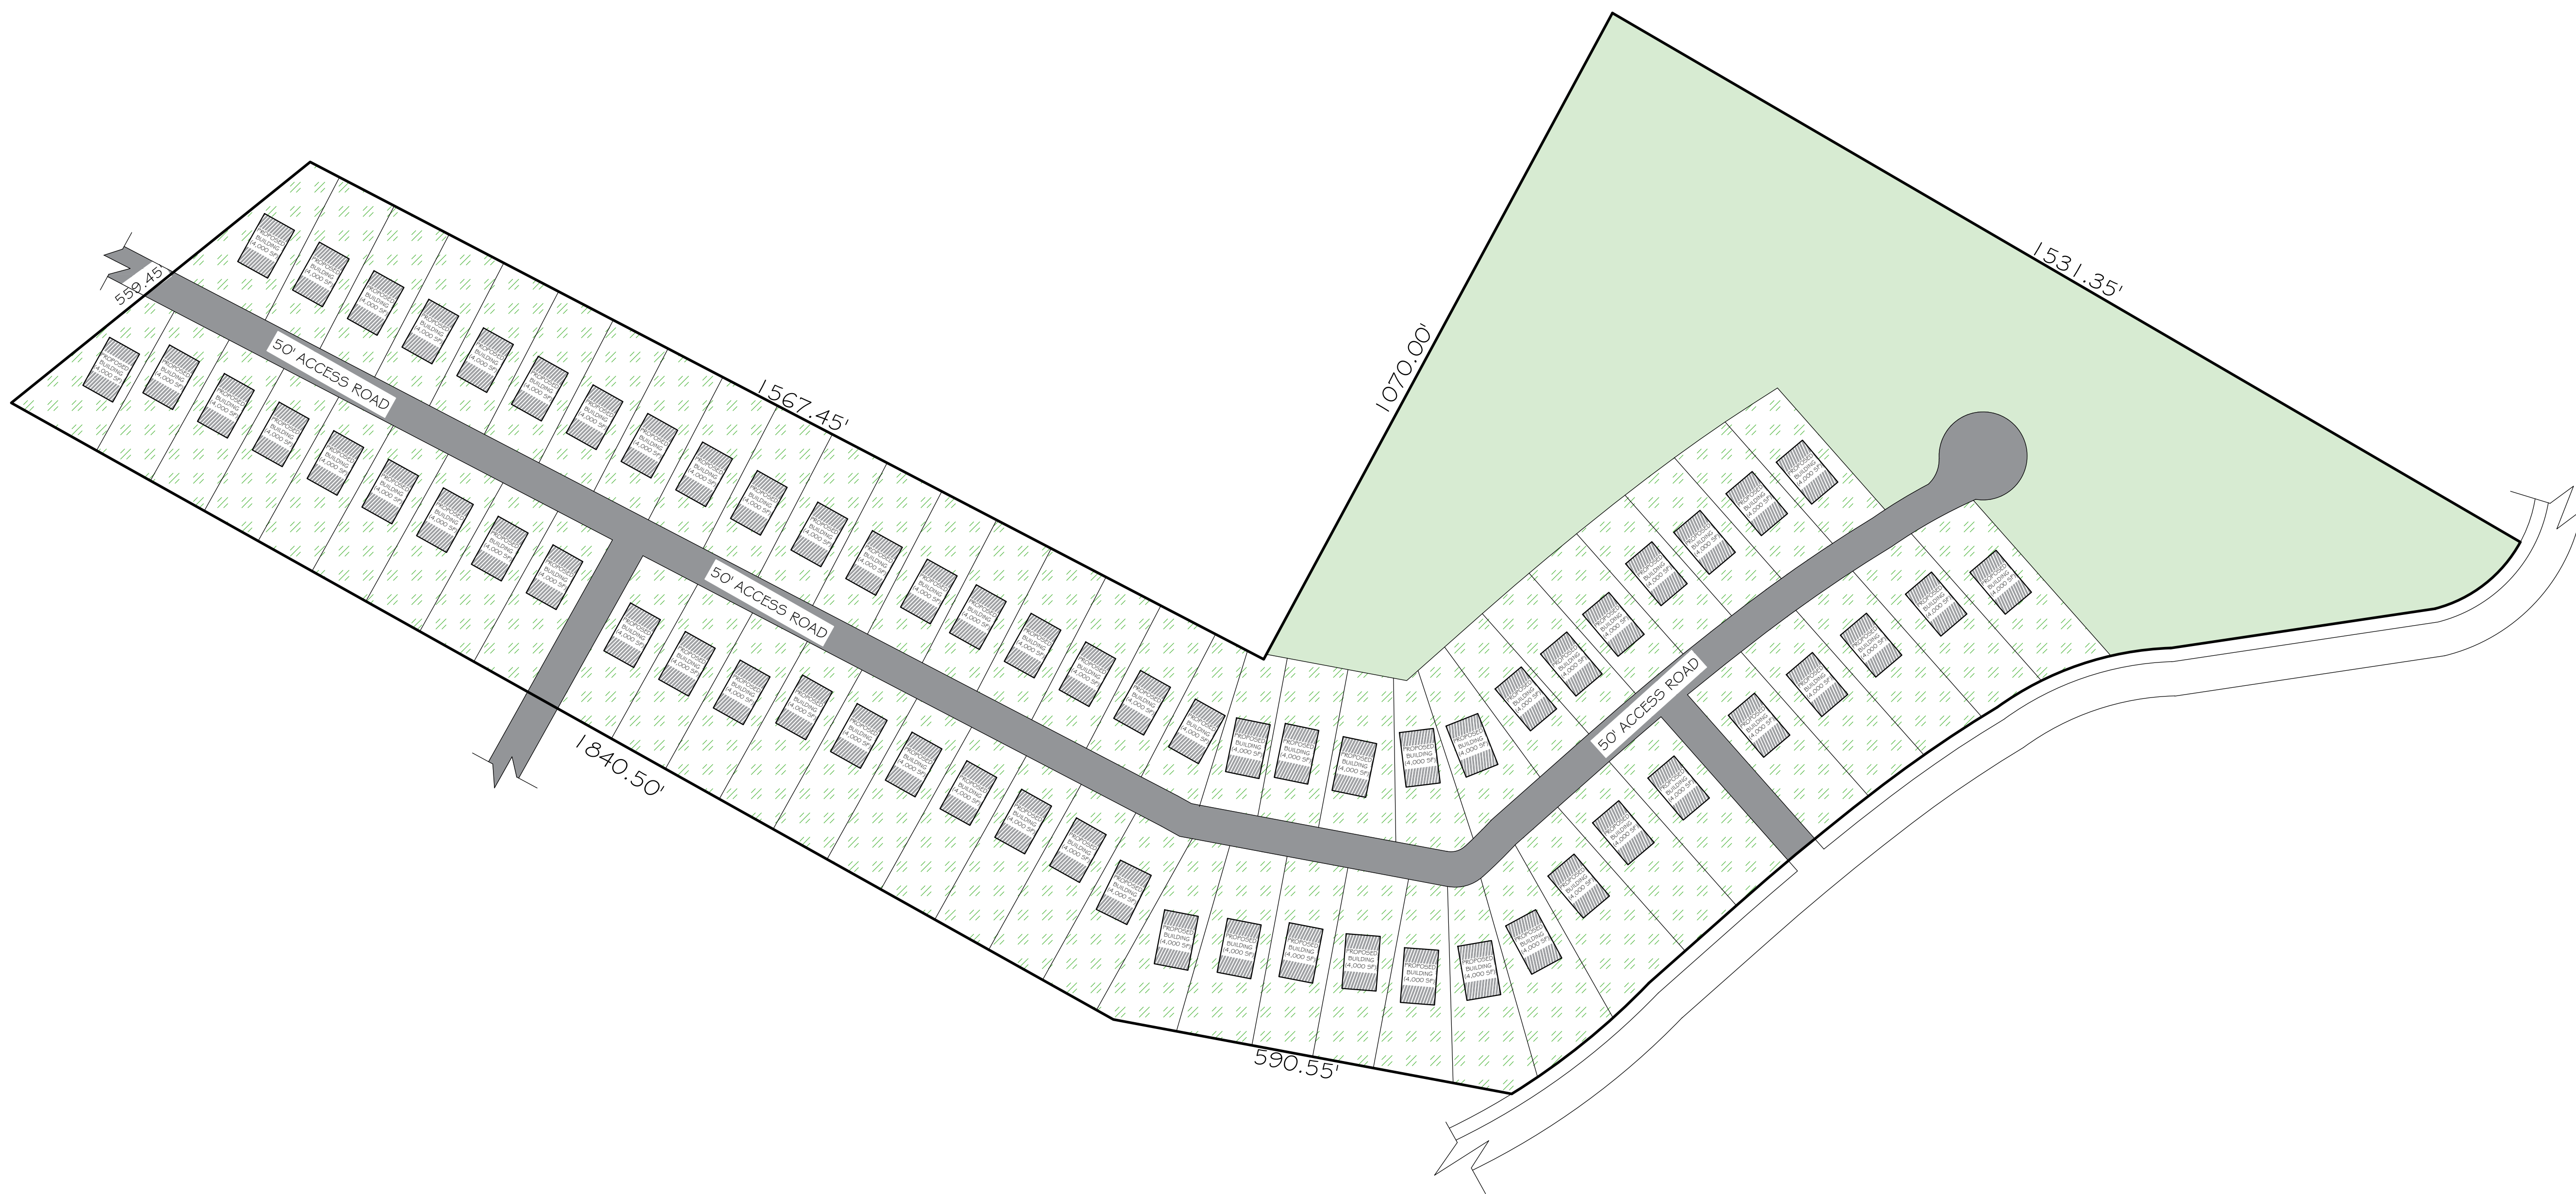

VICINITY MAP

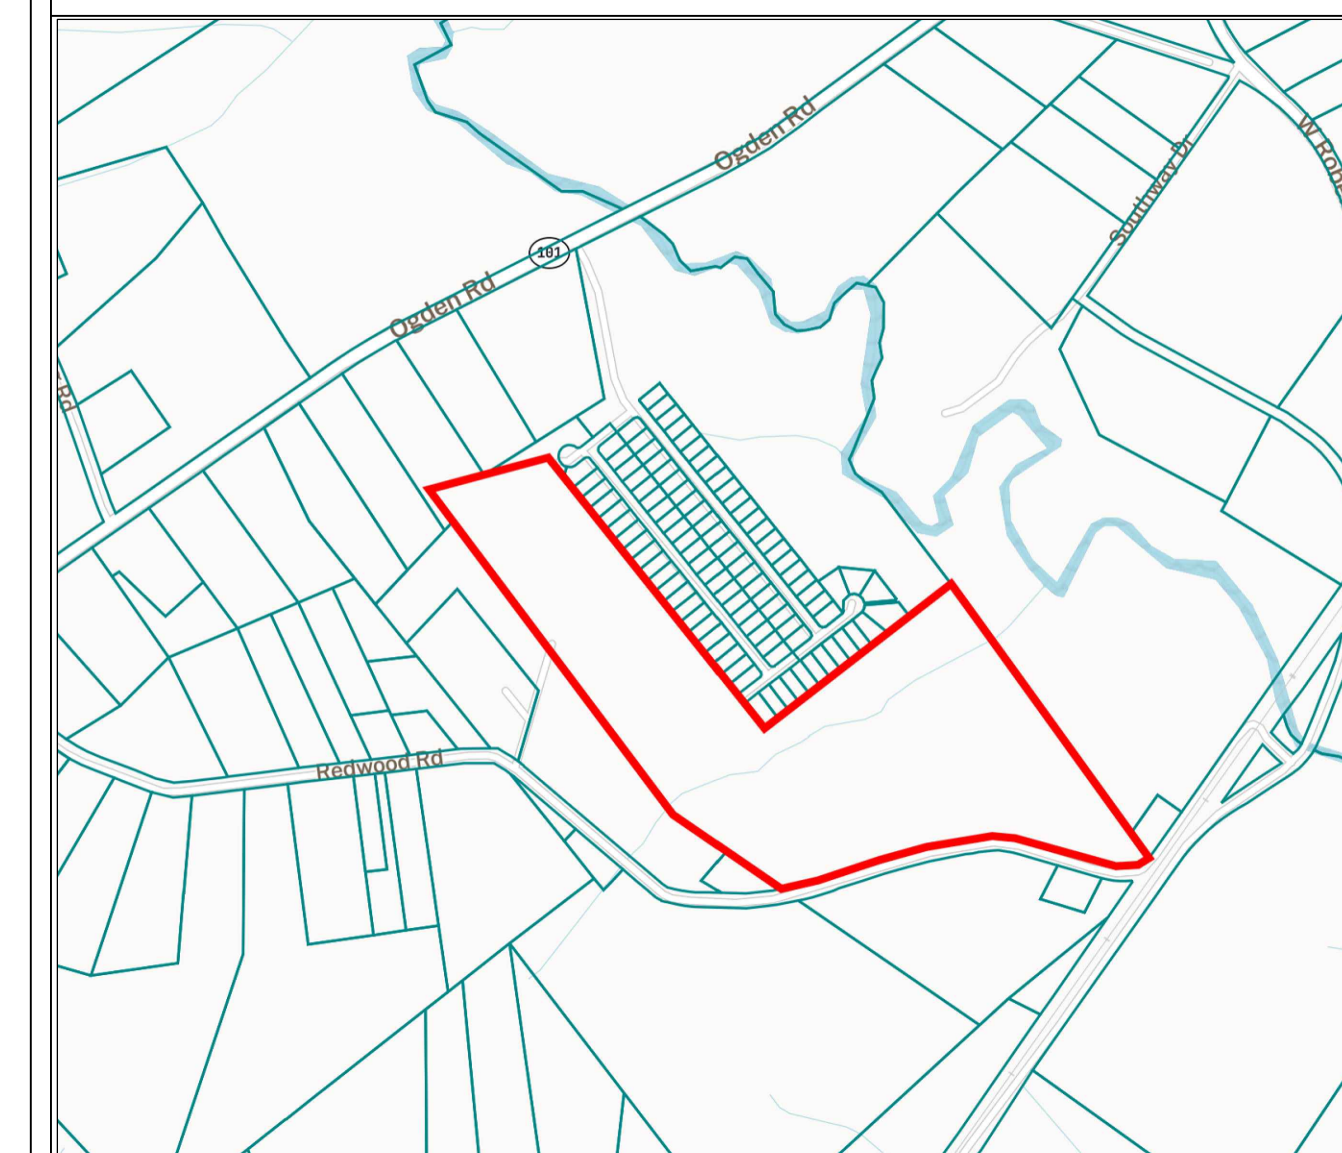

SCOPE OF WORK
 -SITE PLAN OF THE PROPERTY UNDER REVIEW
 SHOWING THE PROPOSED DEVELOPMENT.

LOT SIZE
 55.08 Acres
 =
 2,398,739 SF

SHEET TITLE
SITE PLAN

LOT OWNER:
**STEMMA
 CAPITAL INC**

DEEN'S CONSULTS
 Architects , Planners & Project Managers
 ISMAILAOTU@GMAIL.COM

ARCHITECT	Deen's consult
DRAWN	Deen's consult
CHECKED BY	Deen's consult
SCALE: 1"=200'	DATE 02-01-2024

SHEET NO.
01